
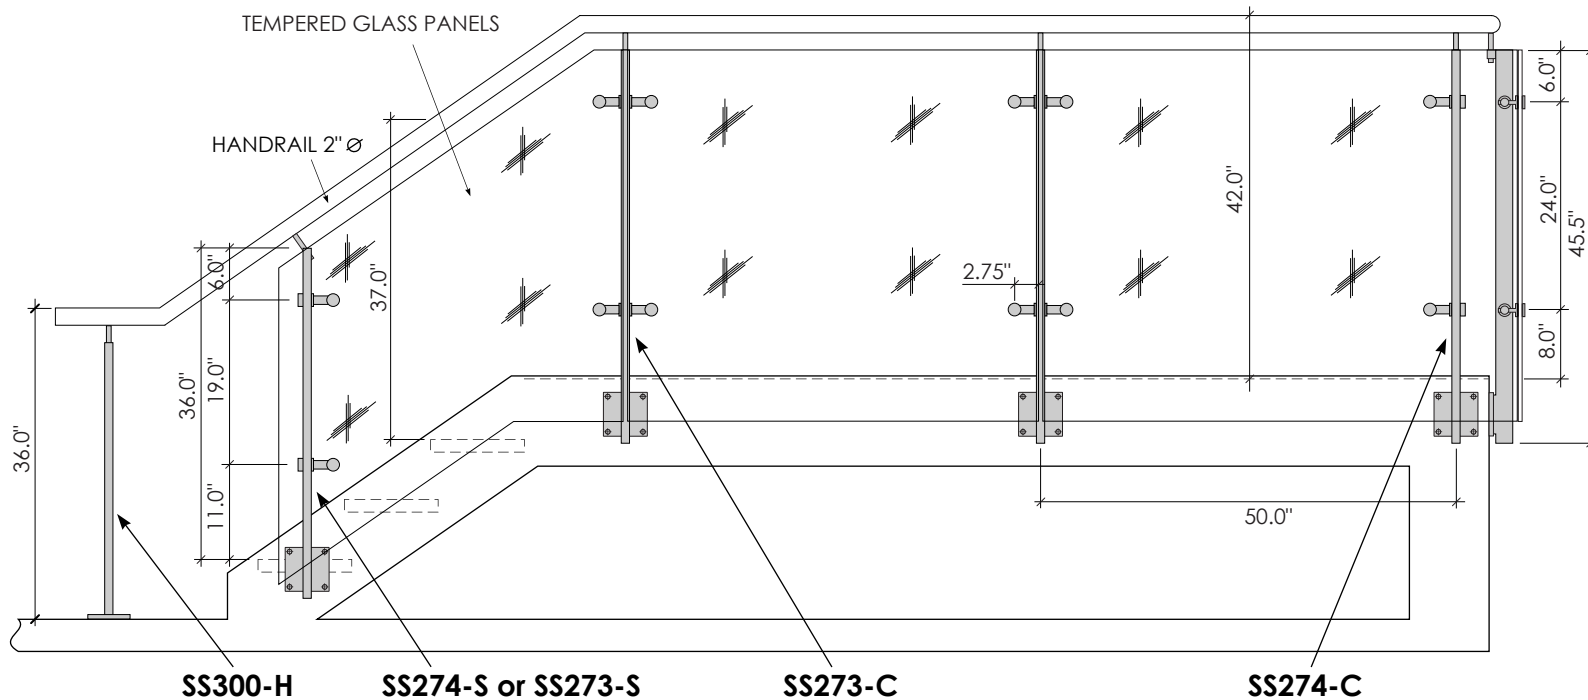


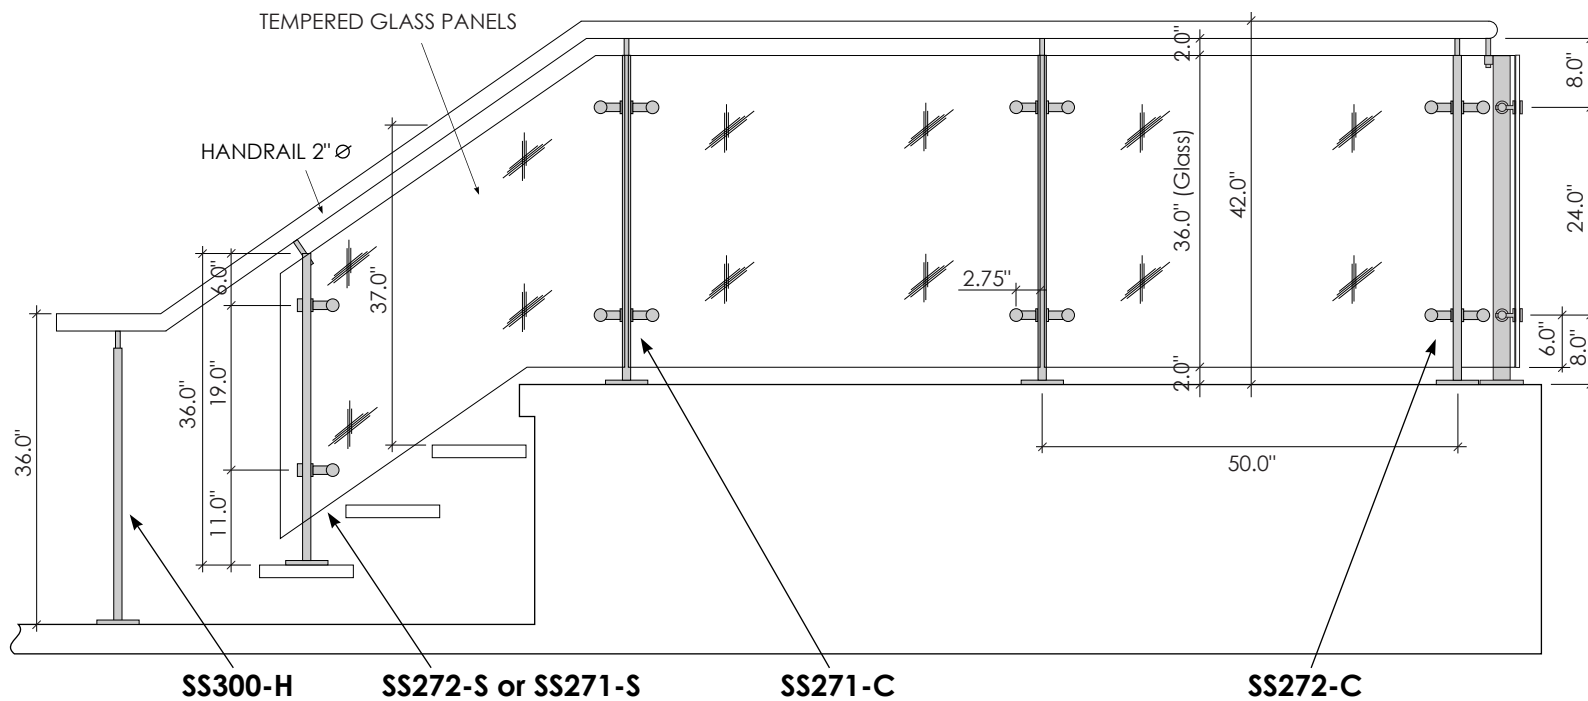



ZeTera Railing System

3

mogg

Mogg Constructive Inc.
425 Admiral Blvd, Unit 5
Mississauga ON L5T 2N1

T 905.696.9828
F 905.696.9827
info@mogg.ca
www.mogg.ca

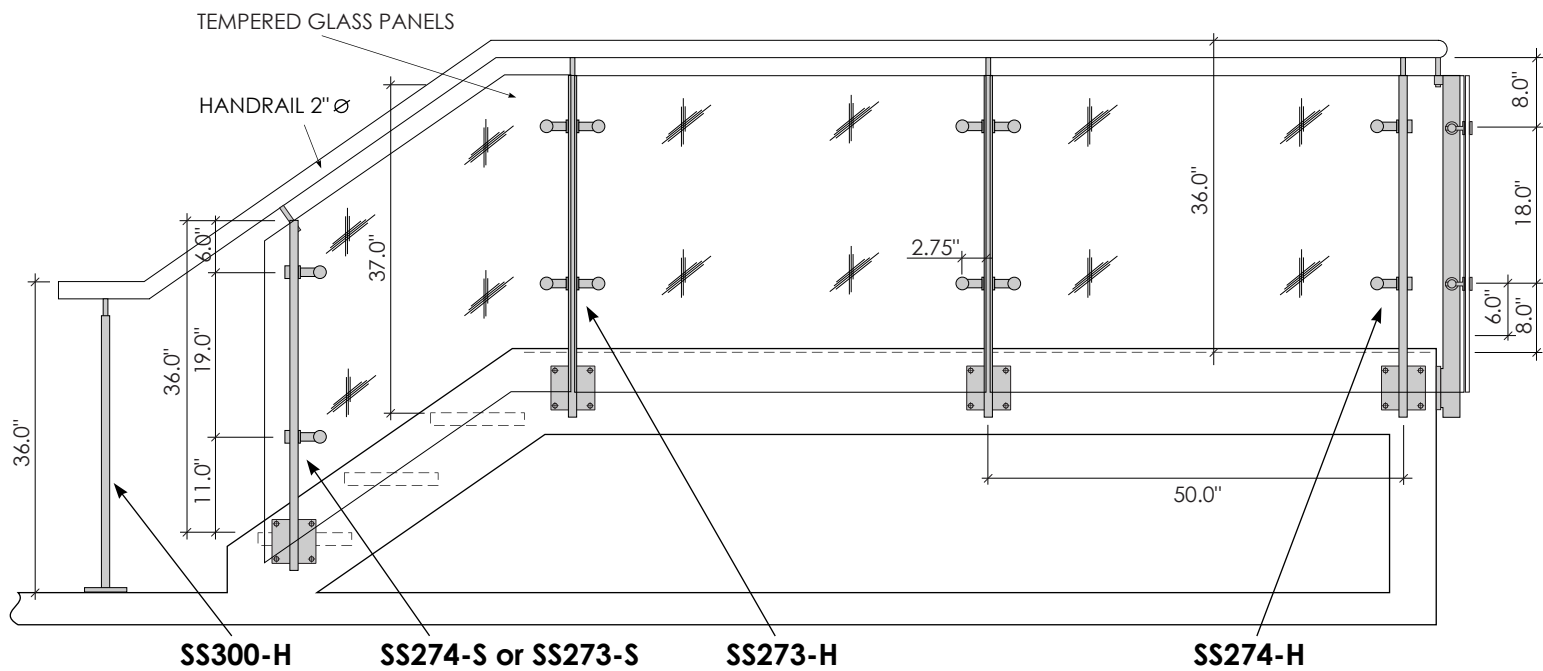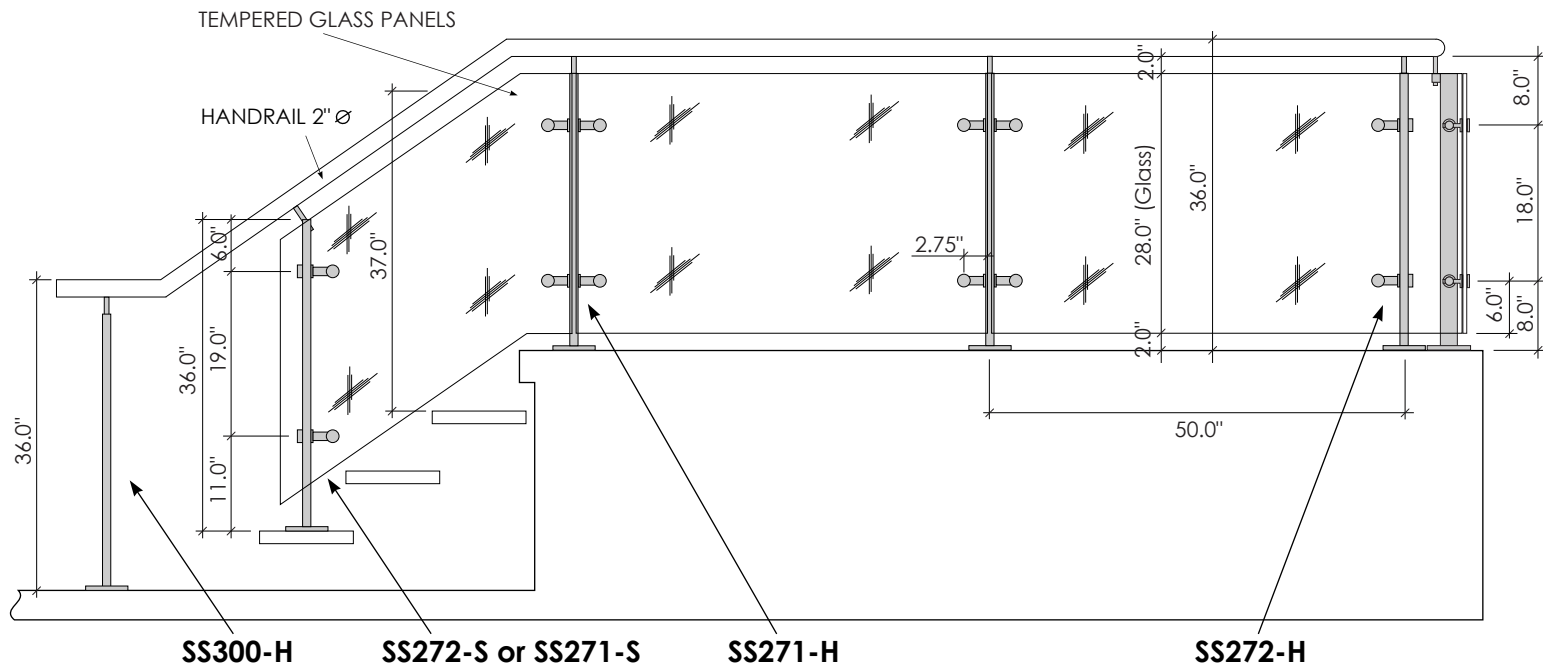

ZeTera

Railing System
Residential

4

mogg

Mogg Constructive Inc.
425 Admiral Blvd, Unit 5
Mississauga ON L5T 2N1

T 905.696.9828
F 905.696.9827
info@mogg.ca
www.mogg.ca